


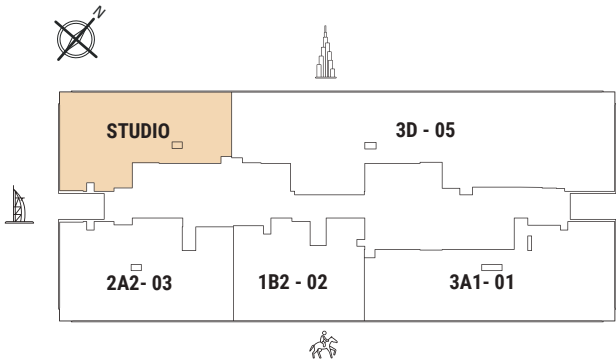
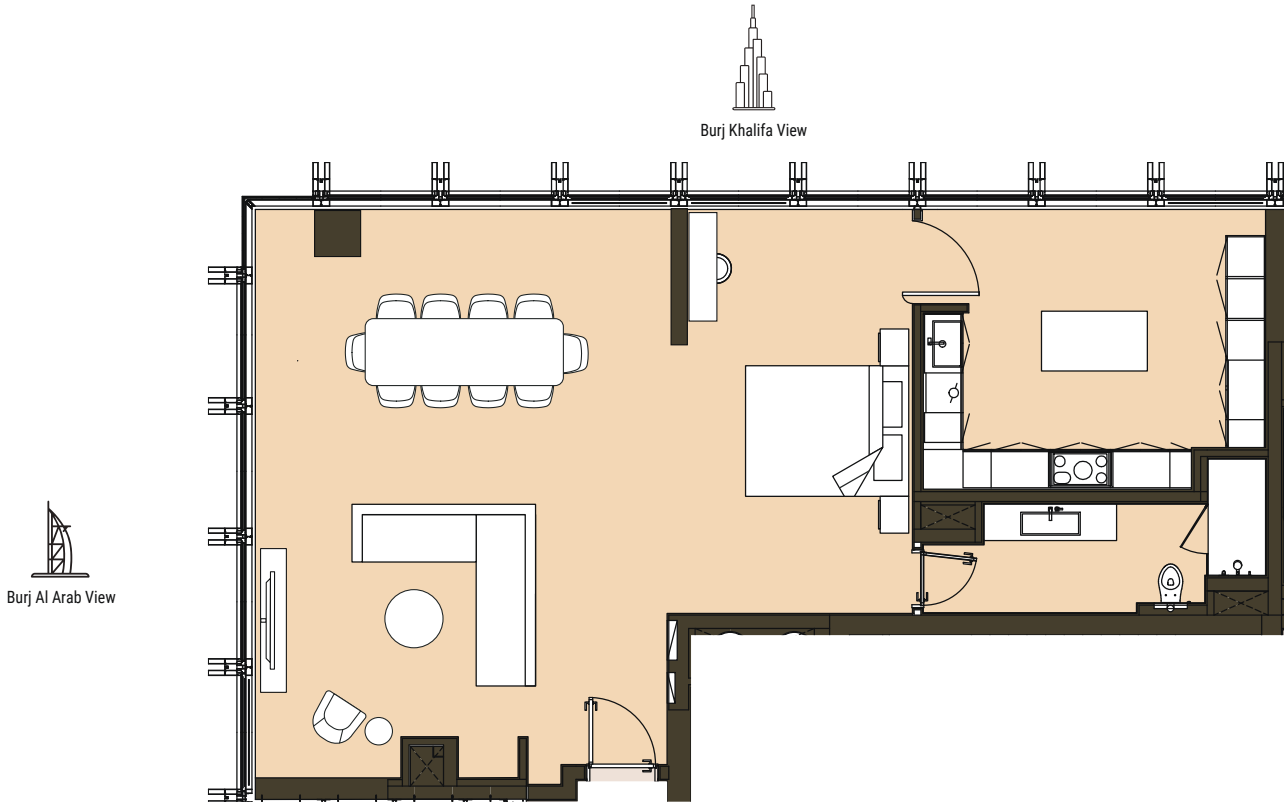


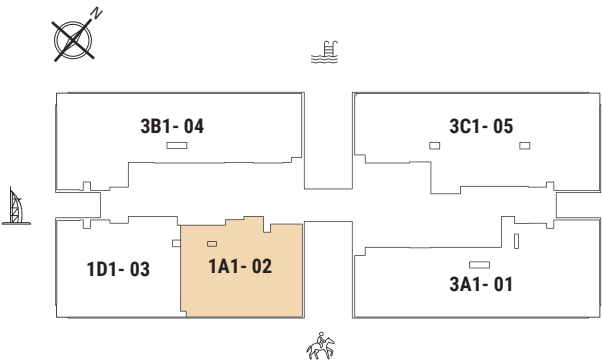


Total Apartment Area: 114.67 sq.m. | 1,234.30 sq.ft.

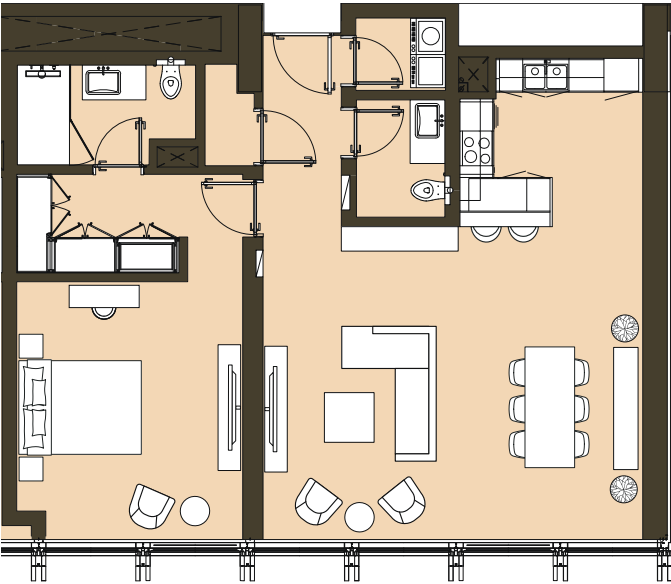



Total Apartment Area: 97.05 - 97.15 sq.m. | 1,044.64 - 1,045.71 sq.ft.

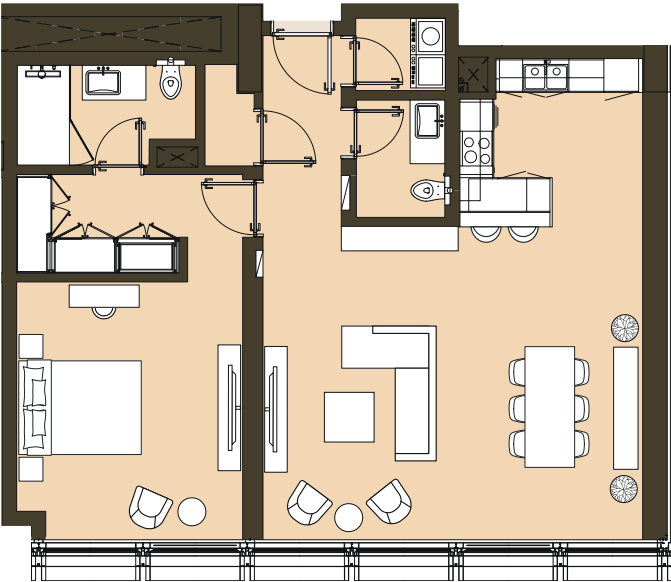



Godolphin View

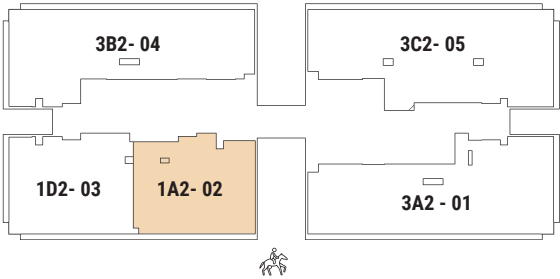



Total Apartment Area: 97.15 sq.m. | 1,045.71 sq.ft.

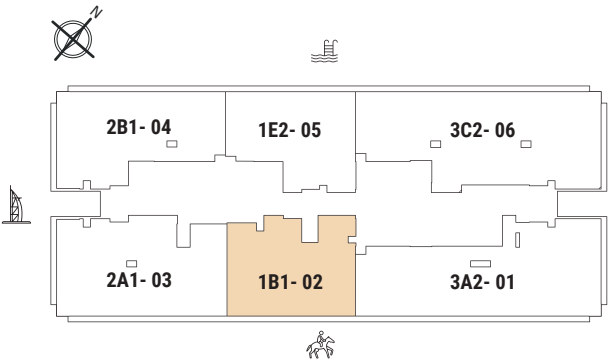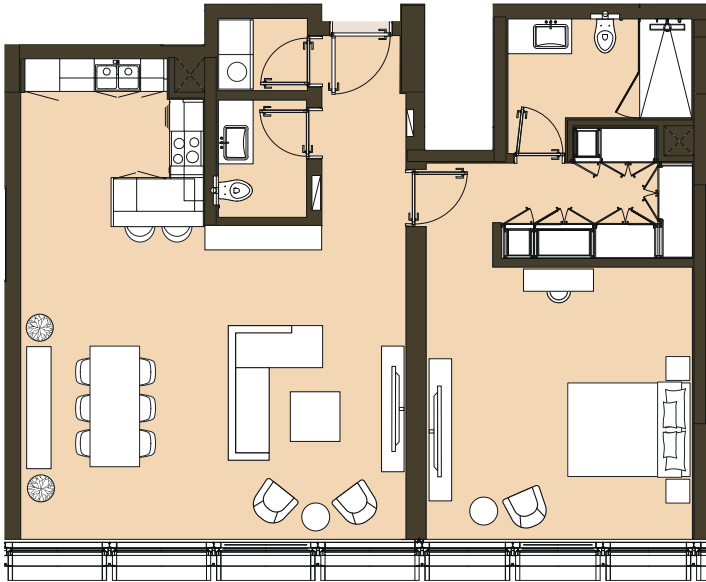



Total Apartment Area: 102.77 sq.m. | 1,106.21 sq.ft.

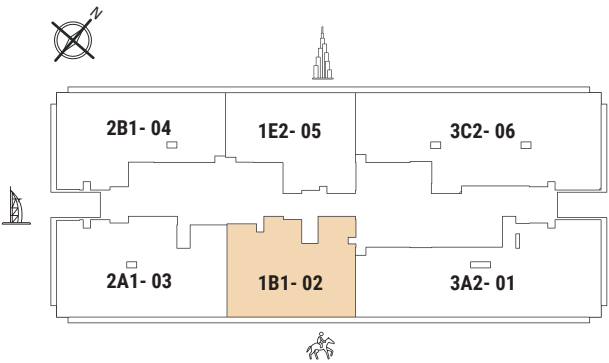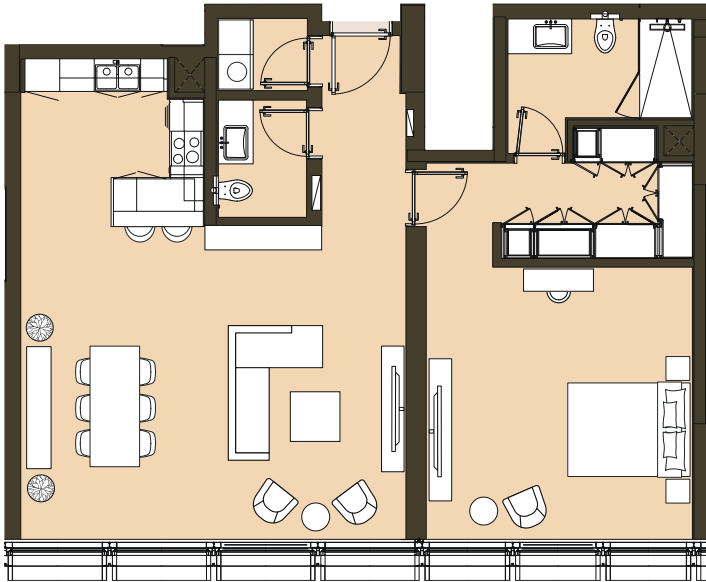



Total Apartment Area: 102.77 - 102.91 sq.m. | 1,106.21 - 1,107.71 sq.ft.

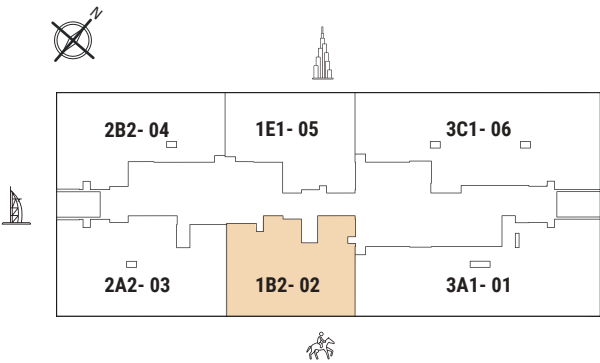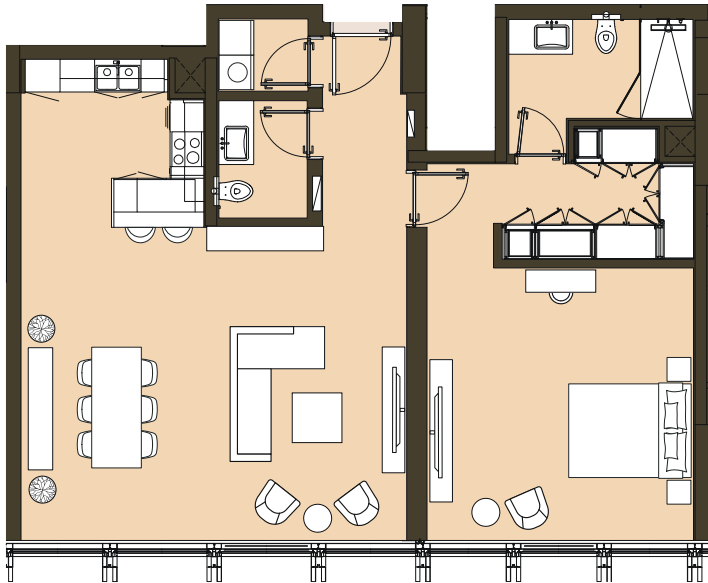



Total Apartment Area: 102.76 - 102.93 sq.m. | 1,106.10 - 1,107.93 sq.ft.

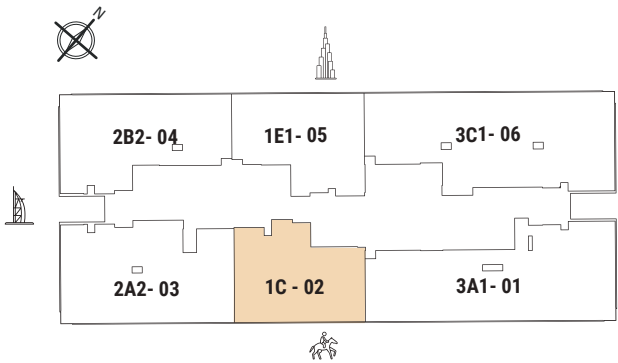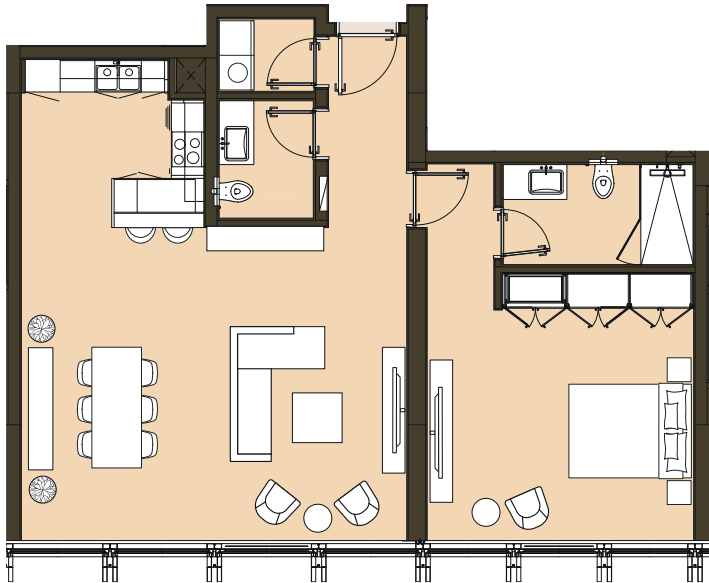

Total Apartment Area: **94.58 sq.m. | 1,018.05 sq.ft.**

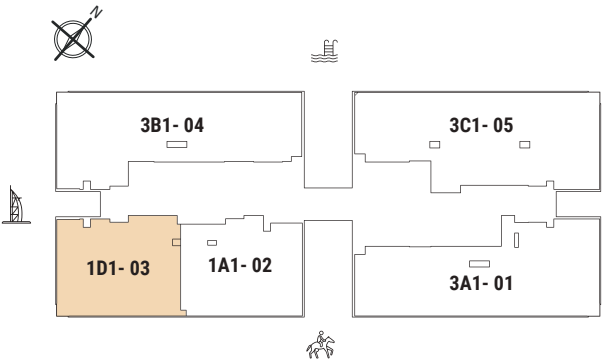
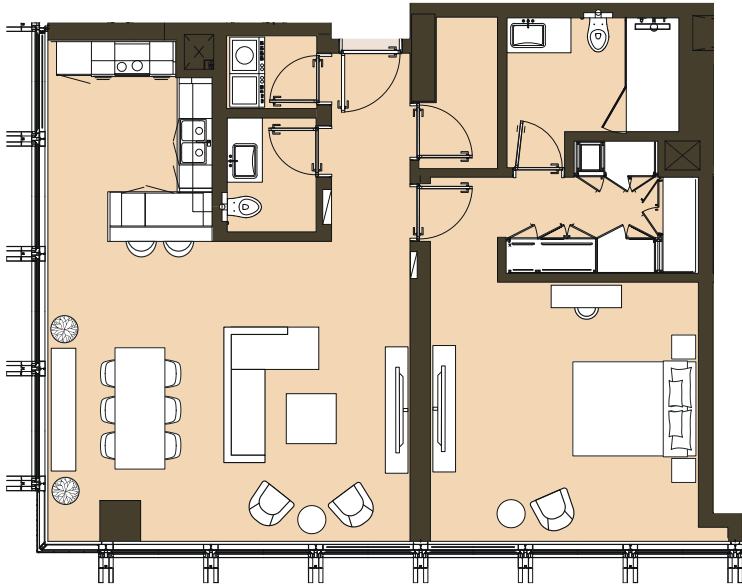


Total Apartment Area: 102.97 sq.m. | 1,108.35 sq.ft.

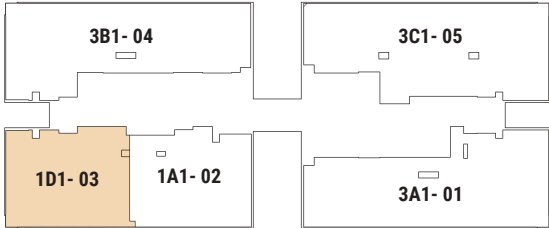
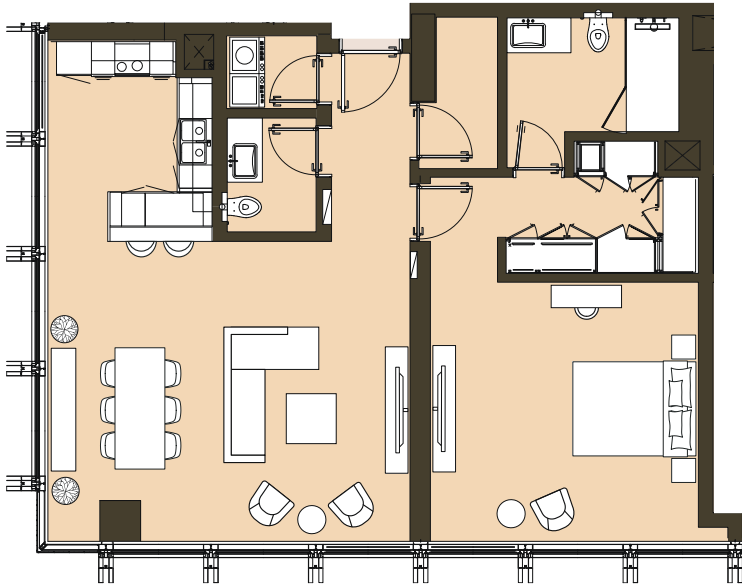


Godolphin View



Total Apartment Area: **102.97 sq.m. | 1,108.35 sq.ft.**

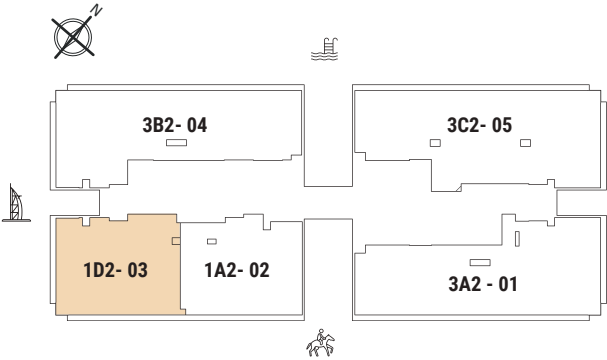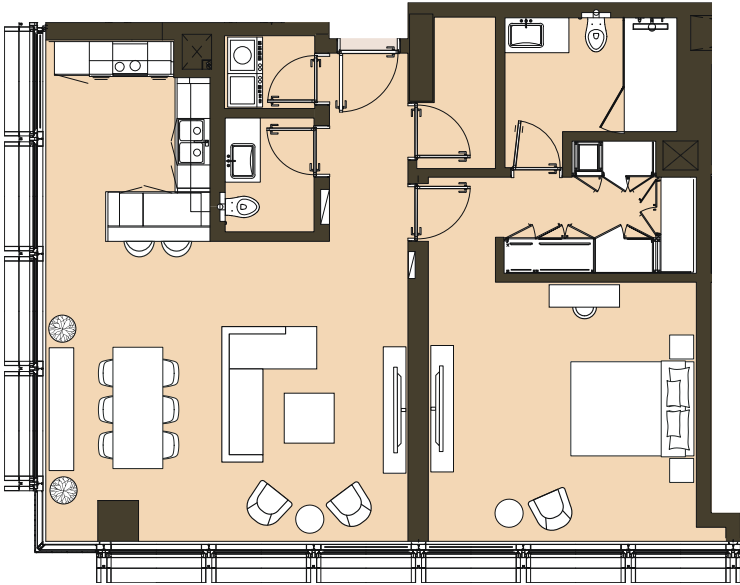



Total Apartment Area: 102.97 sq.m. | 1,108.35 sq.ft.

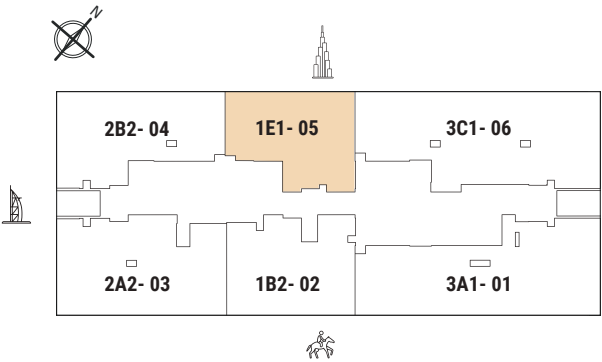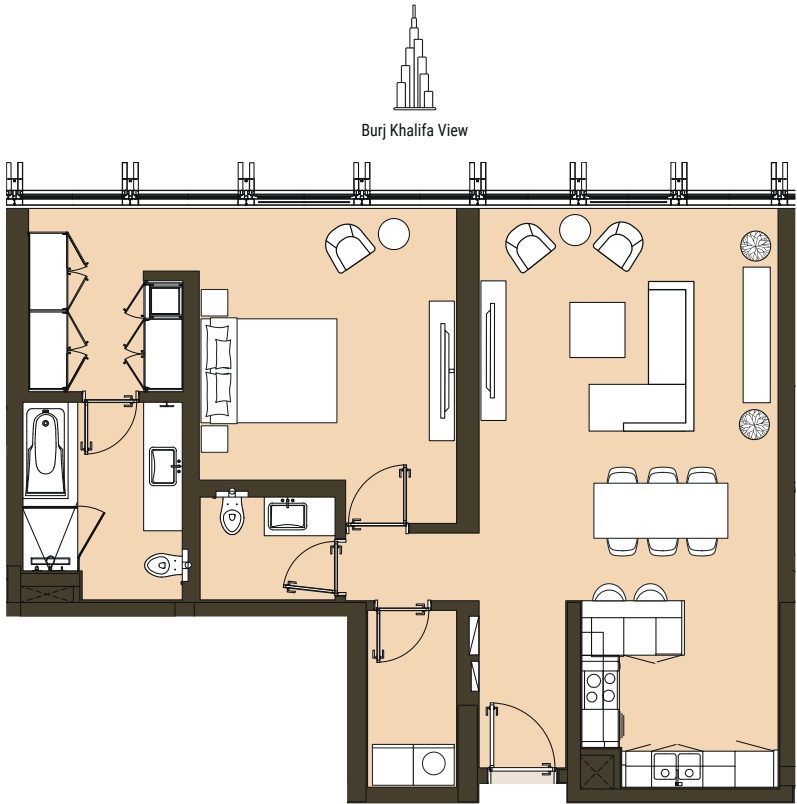


Total Apartment Area: 95.06 - 95.07 sq.m. | 1,023.22 - 1,023.32 sq.ft.

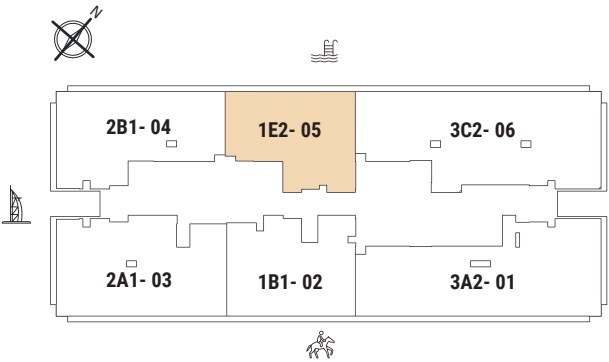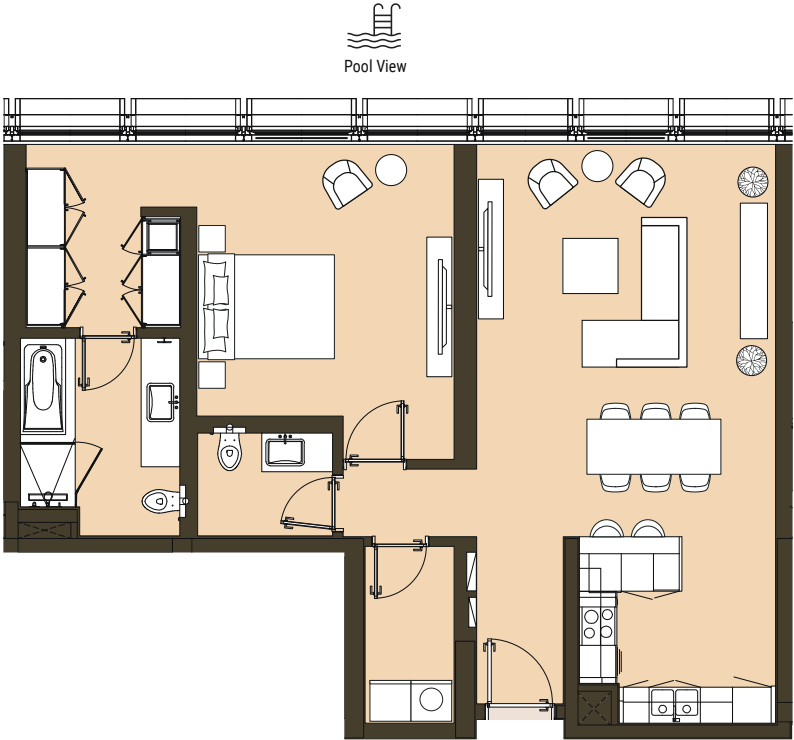

Total Apartment Area: 95.07 sq.m. | 1,023.32 sq.ft.

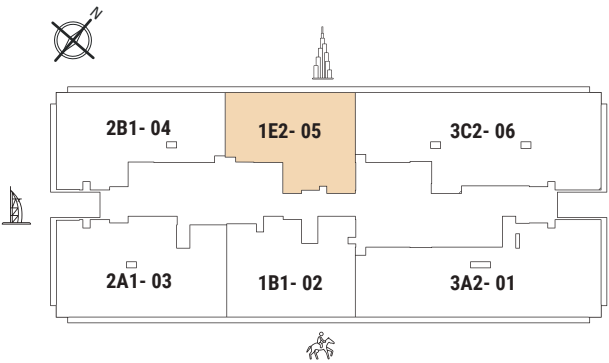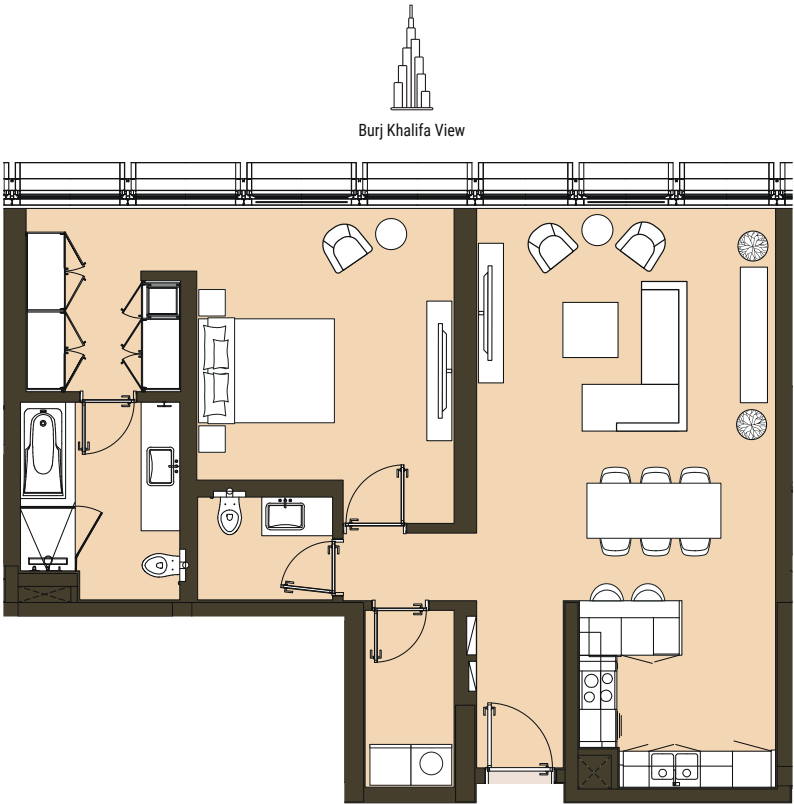


Total Apartment Area: 95.06 - 95.07 sq.m. | 1,023.22 - 1,023.32 sq.ft.

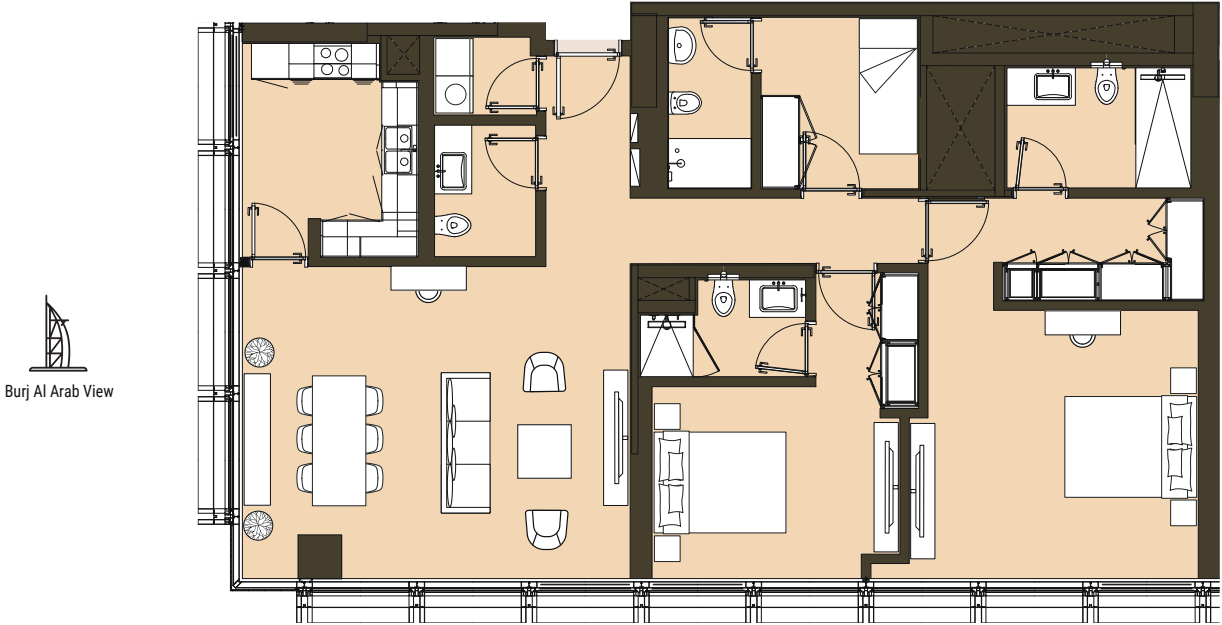

Burj Al Arab View





Godolphin View

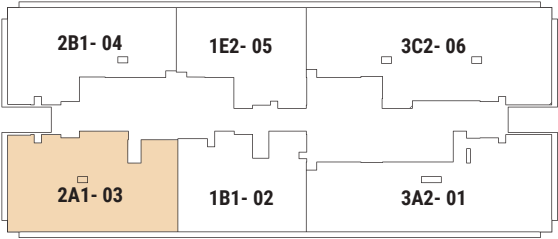



Total Apartment Area: 136.13 - 136.16 sq.m. | 1,465.29 - 1,465.61 sq.ft.





Total Apartment Area: 136.14 -136.16 sq.m. | 1,465.40 - 1,465.61 sq.ft.

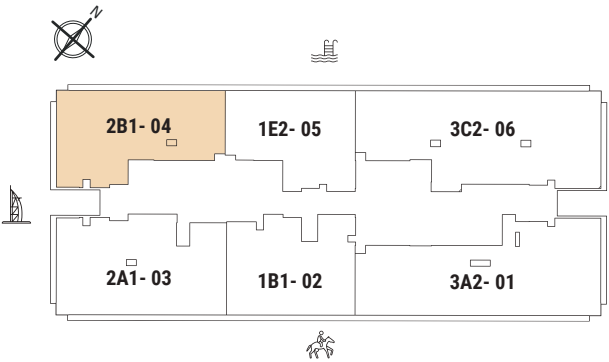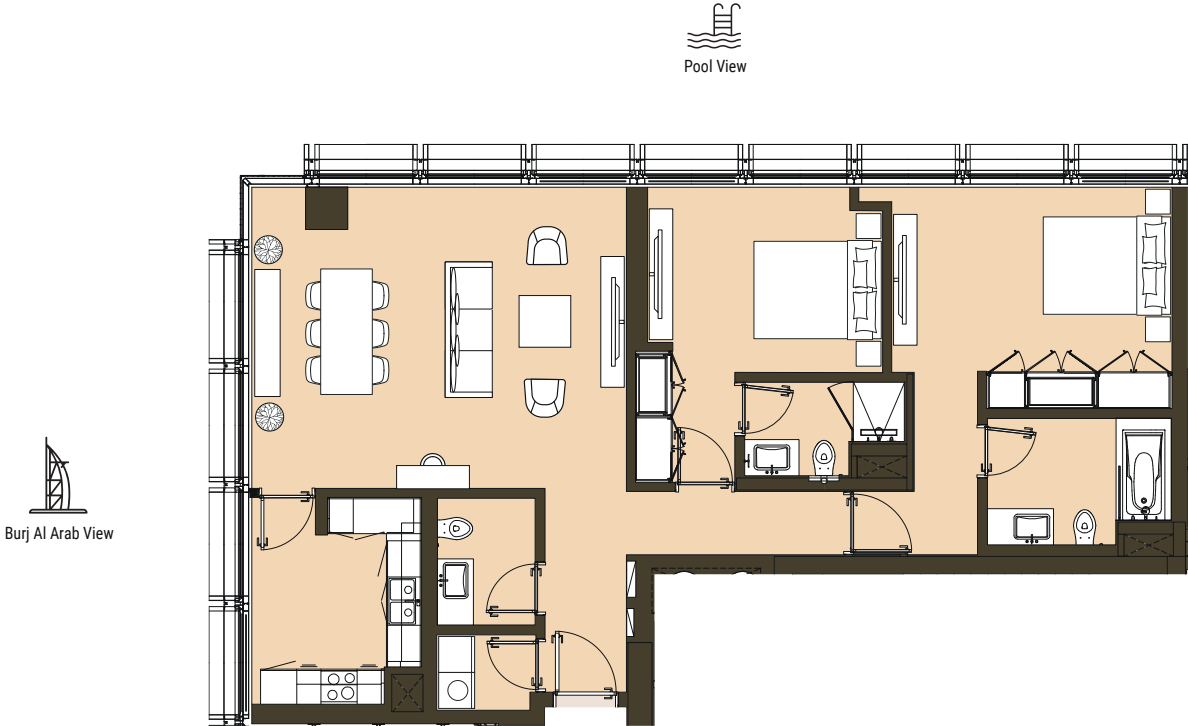

Total Apartment Area: 114.81 sq.m. | 1,235.80 sq.ft.

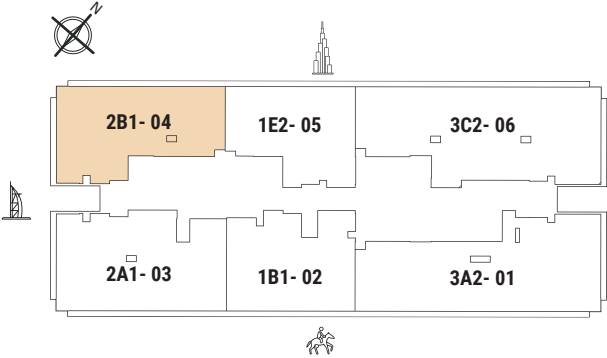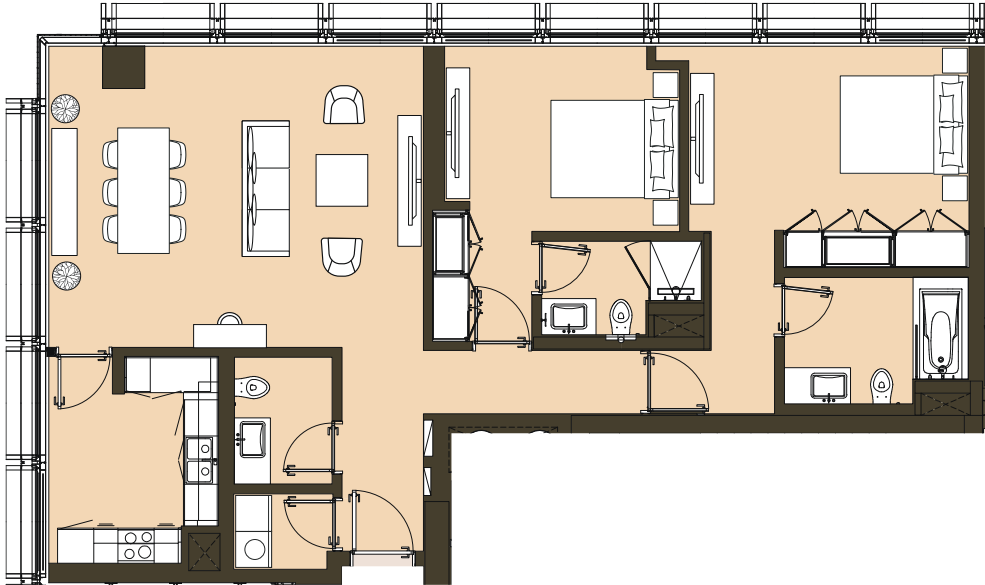


Total Apartment Area: 114.7 sq.m. | 1,234.62 sq.ft.

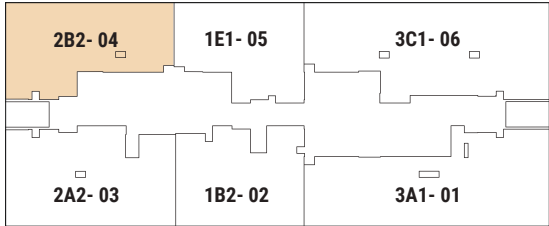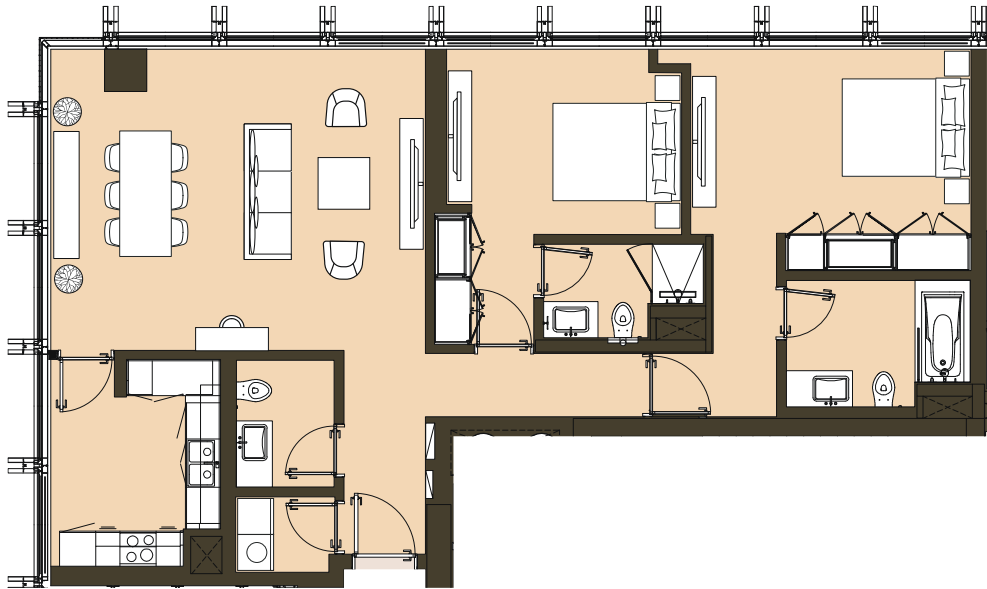


Total Apartment Area: 114.7 - 114.81 sq.m. | 1,234.62 - 1,235.80 sq.ft.




Total Apartment Area: **165.88 sq.m.** | **1,785.52 sq.ft.**

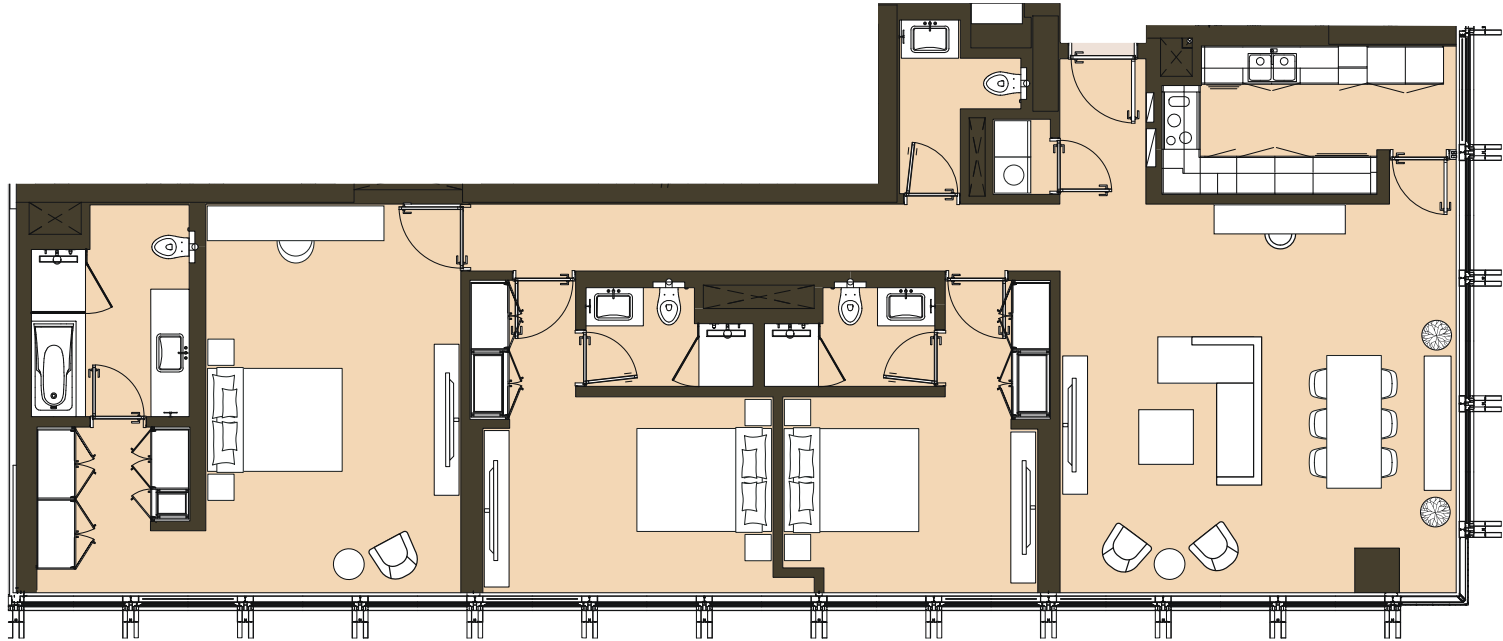


Godolphin View

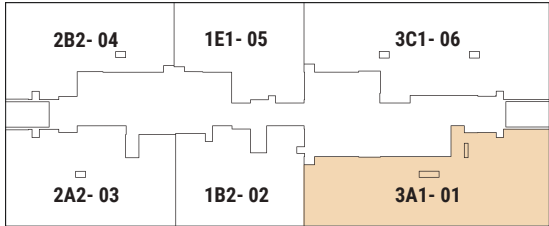



Total Apartment Area: 165.83 - 165.88 sq.m. | 1,784.98 - 1,785.52 sq.ft.

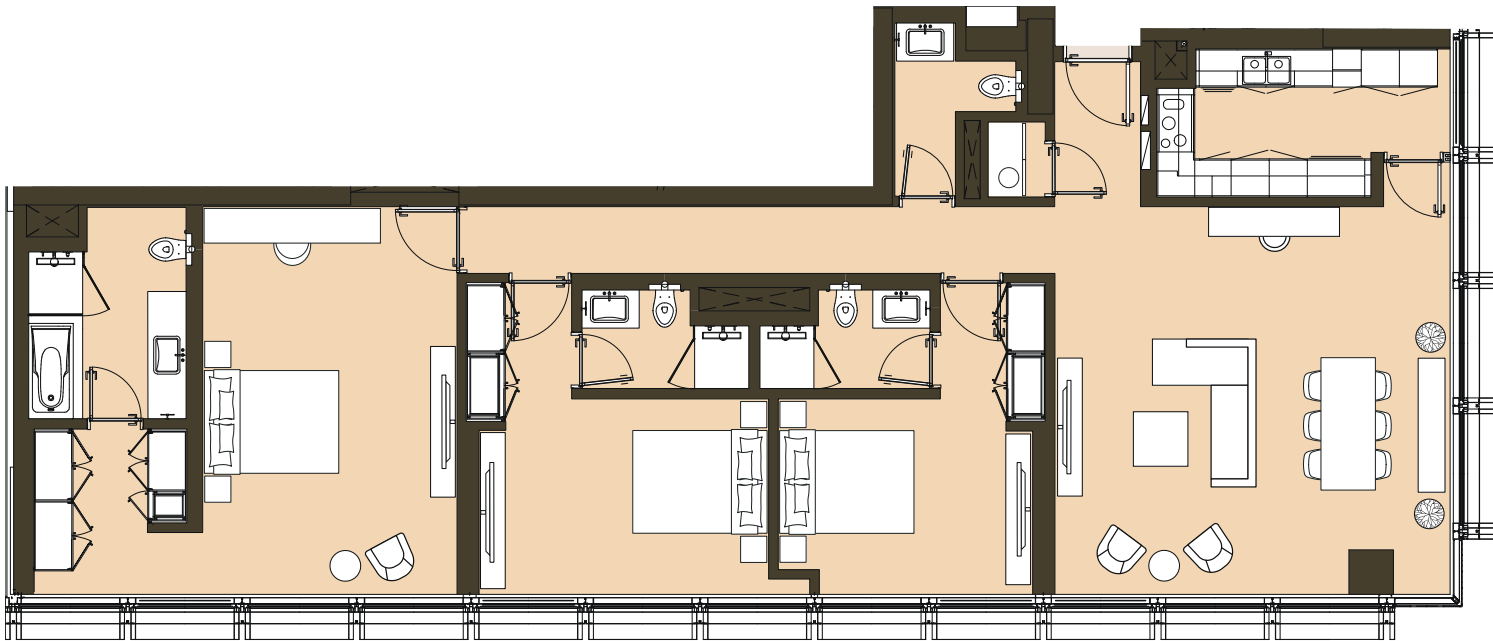


Godolphin View

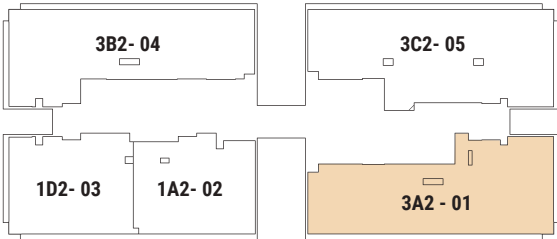

Total Apartment Area: 165.88 sq.m. | 1,785.52 sq.ft.

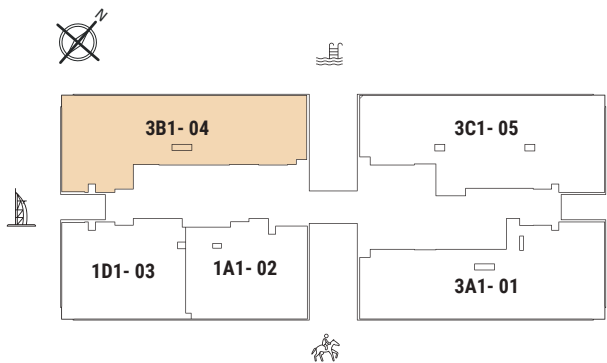
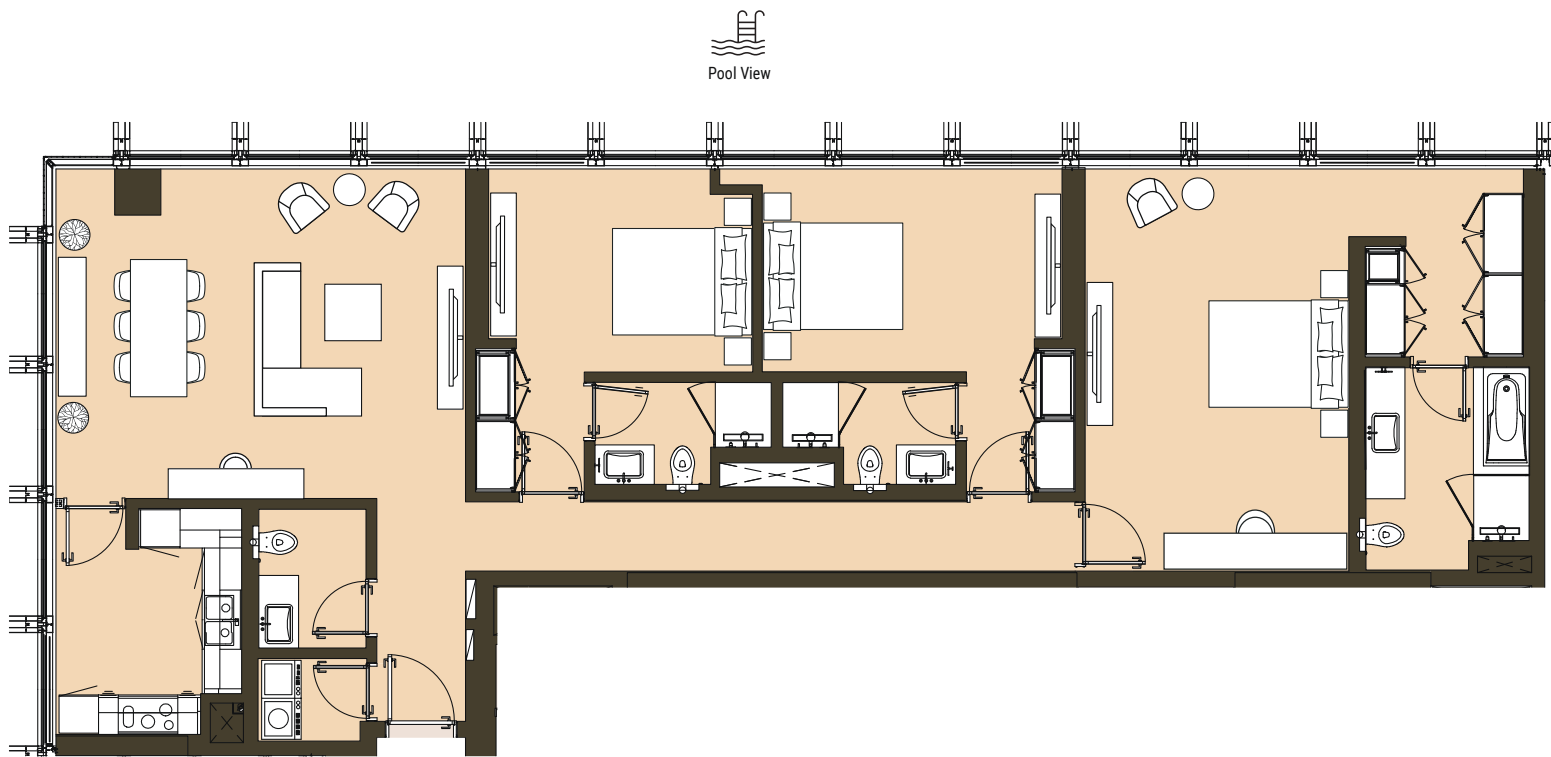


Total Apartment Area: 160.03 sq.m. | 1,722.55 sq.ft.


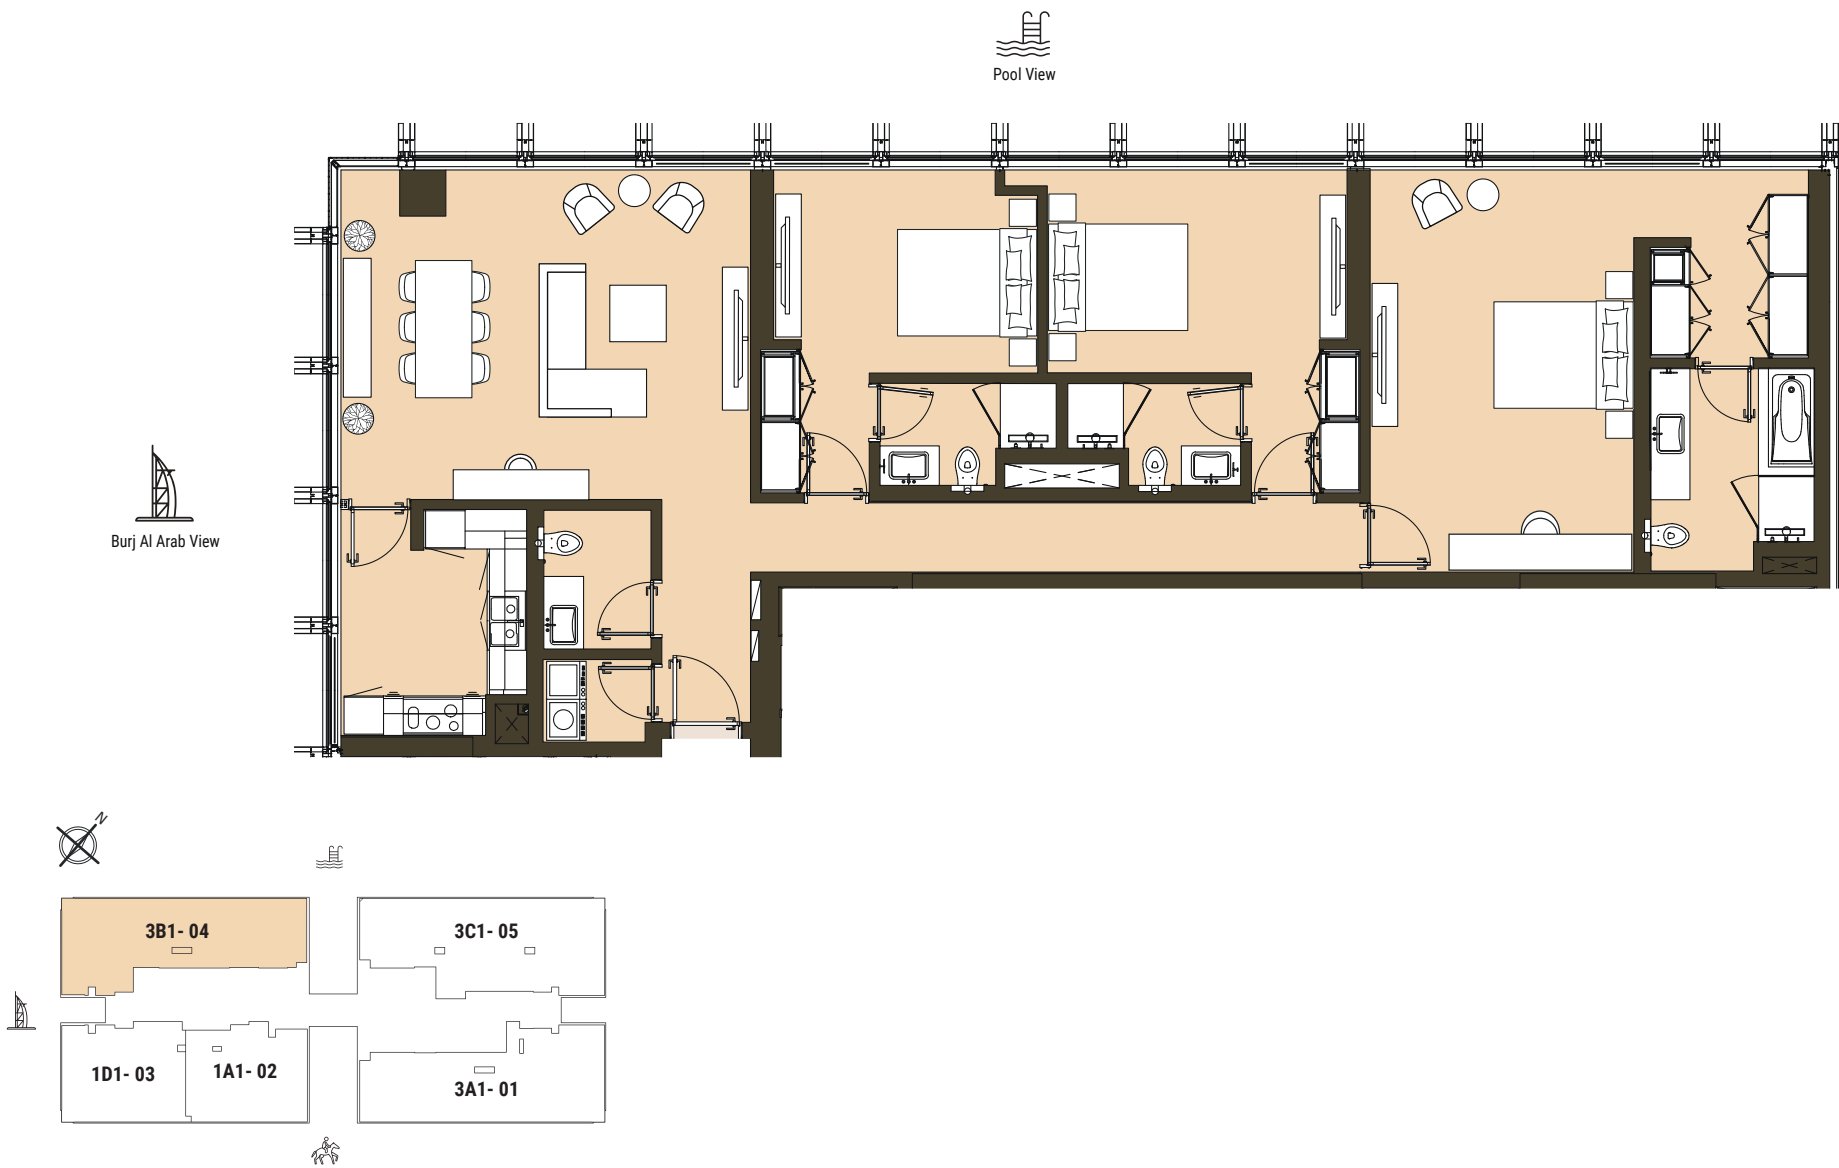


Total Apartment Area: 160.03 sq.m. | 1,722.55 sq.ft.



Drawings are provided by our consultants. All dimensions, features and amenities are approximate at time of printing. Actual size may vary from stated area. Drawings not to scale E & OE. The developer reserves the right to make revisions to the floor plans and any features, materials and dimensions mentioned without further notice.

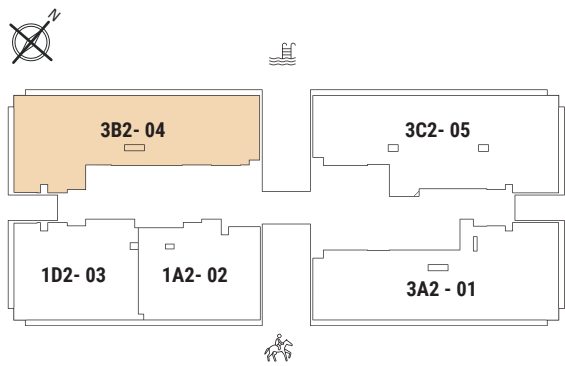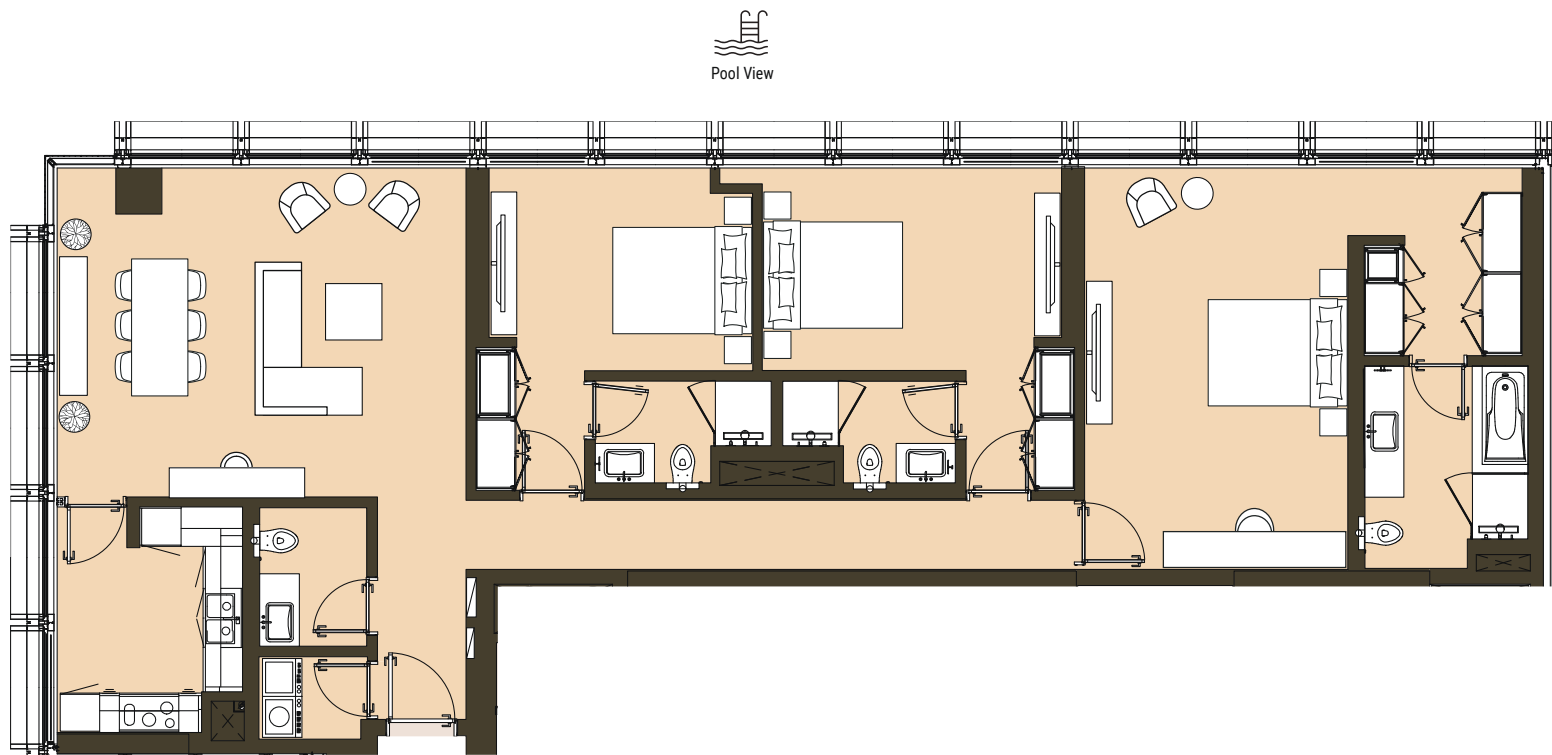



Total Apartment Area: 160.03 sq.m. | 1,722.55 sq.ft.

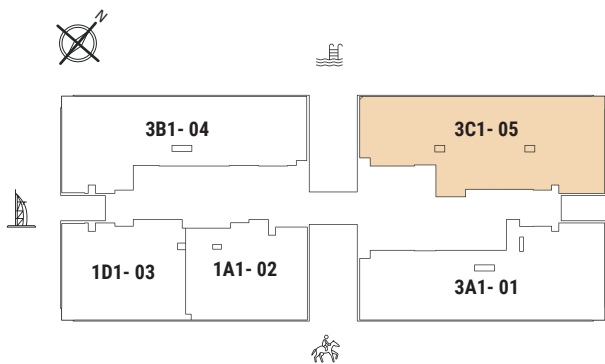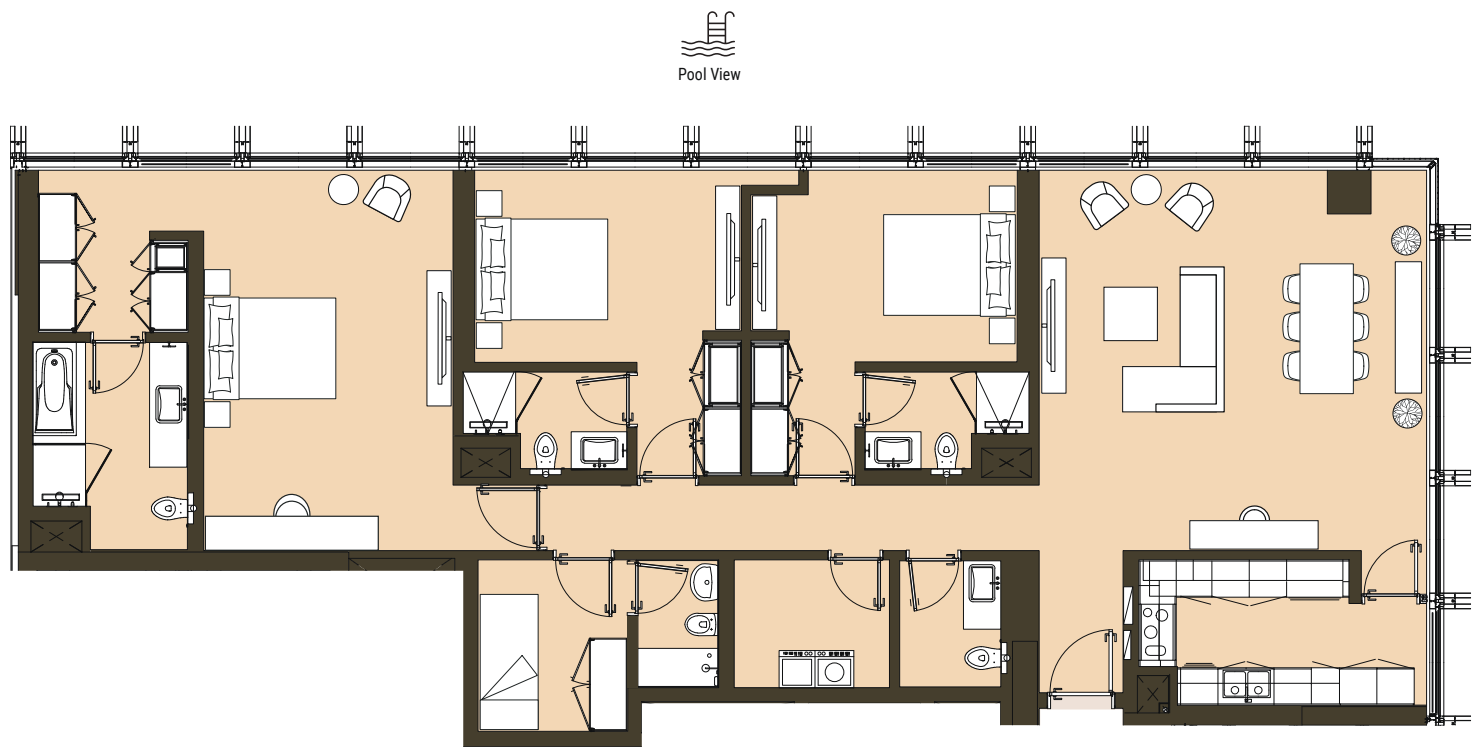



Total Apartment Area: 181.18 sq.m. | 1,950.20 sq.ft.

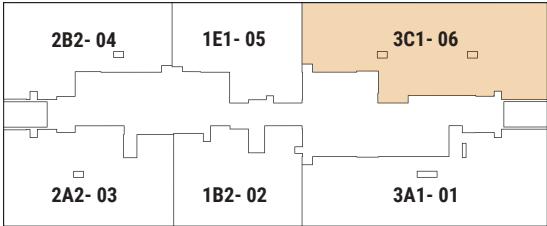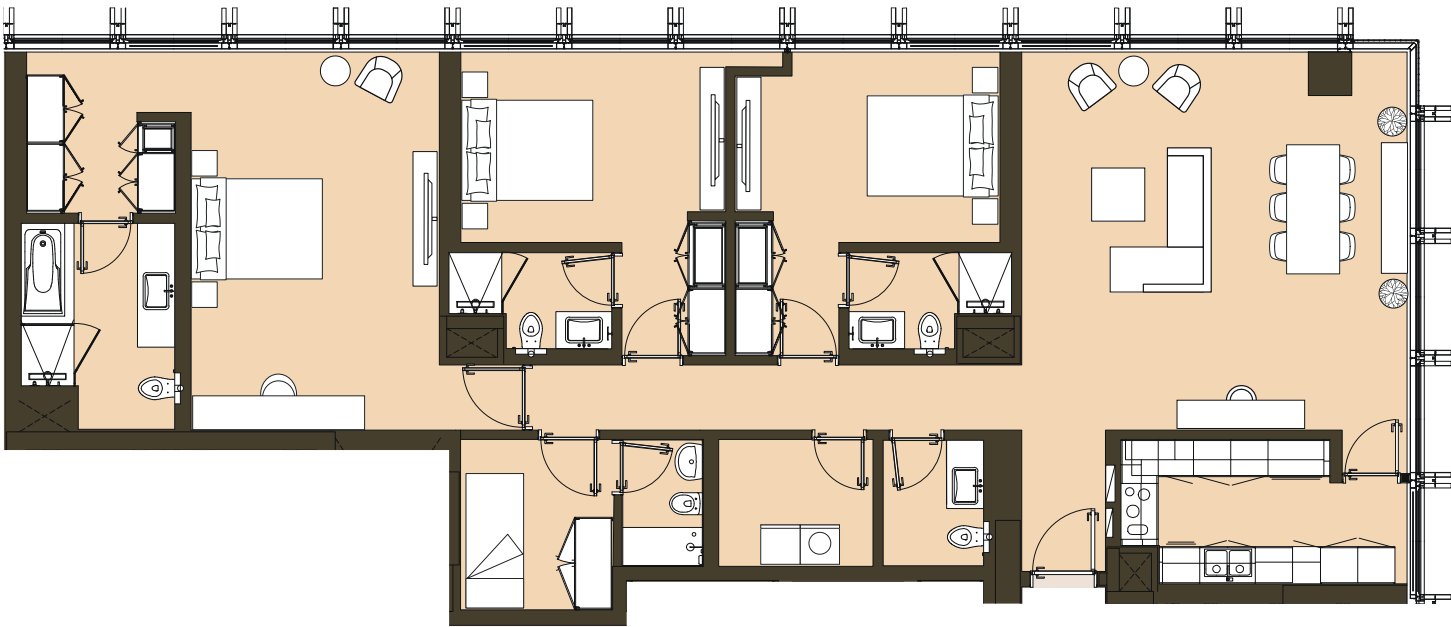



Total Apartment Area: 181.21 - 181.22 sq.m. | 1,950.53 - 1,950.63 sq.ft.

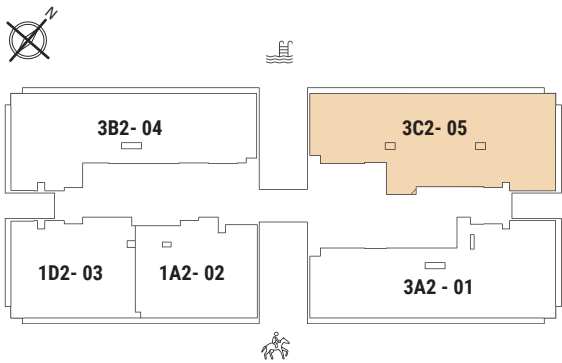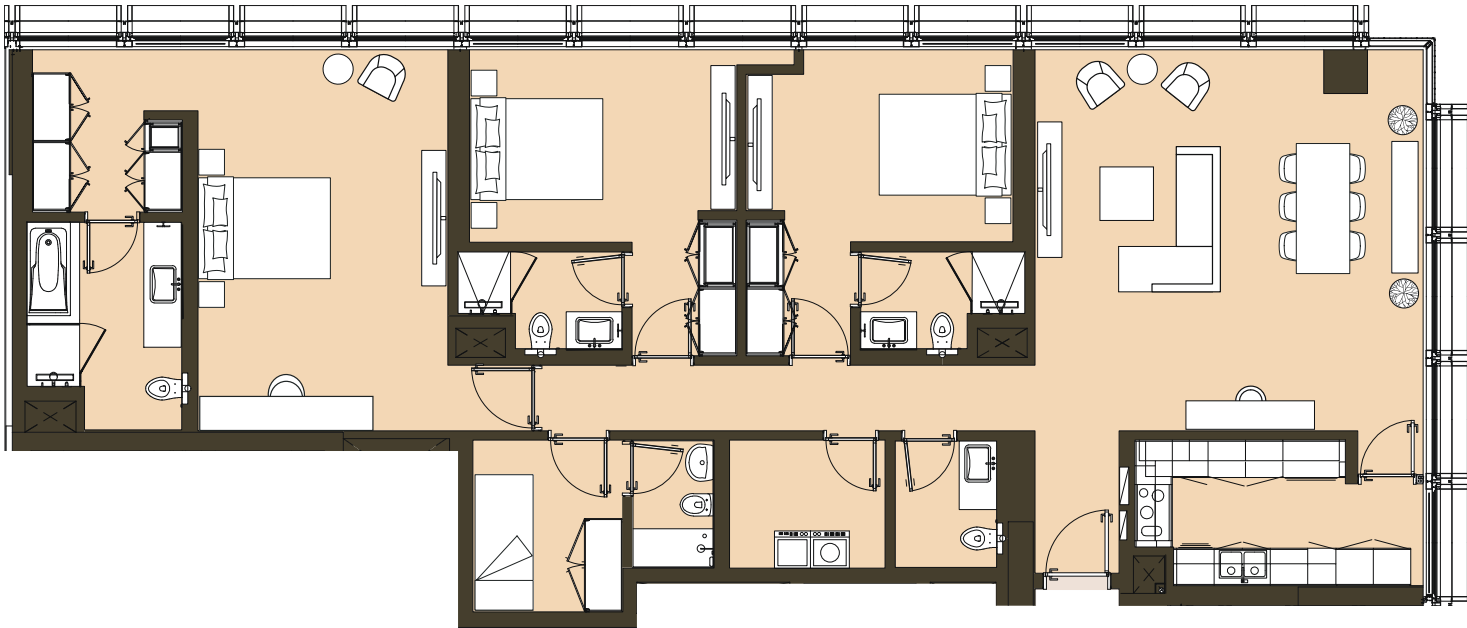


Total Apartment Area: **181.18 sq.m.** | **1,950.20 sq.ft.**

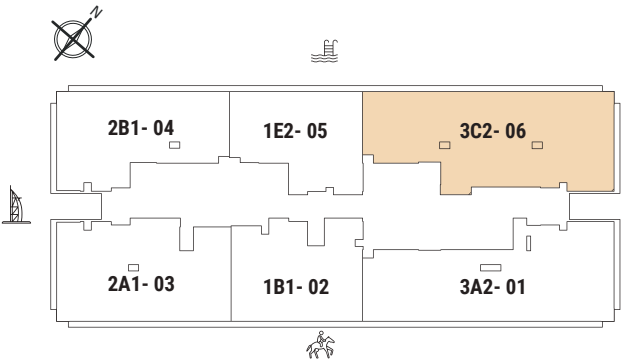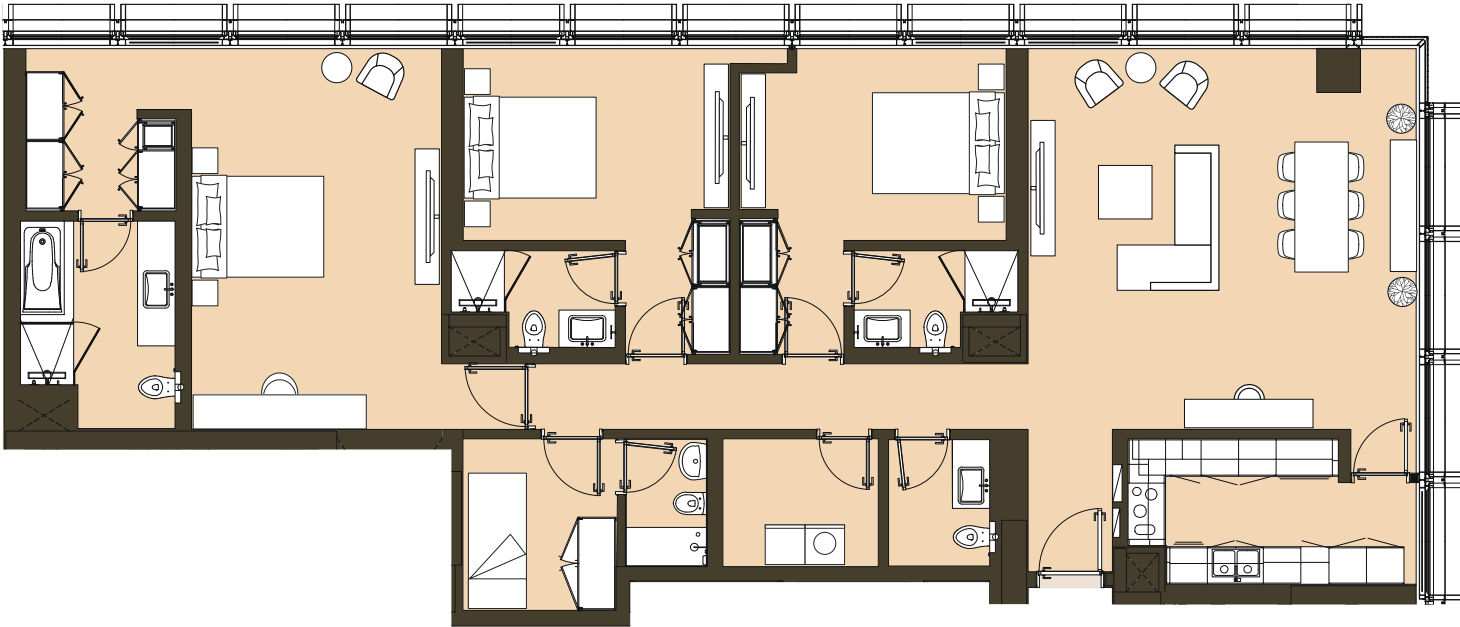

Total Apartment Area: 181.22 sq.m. | 1,950.63 sq.ft.

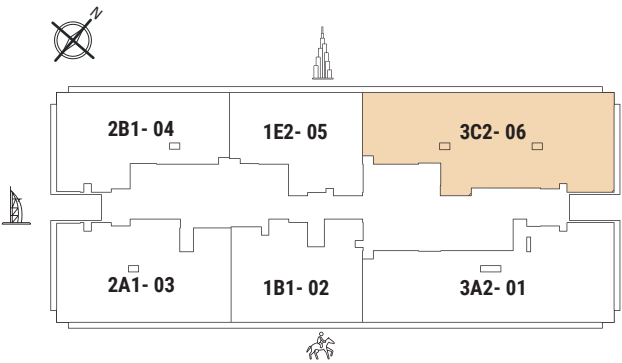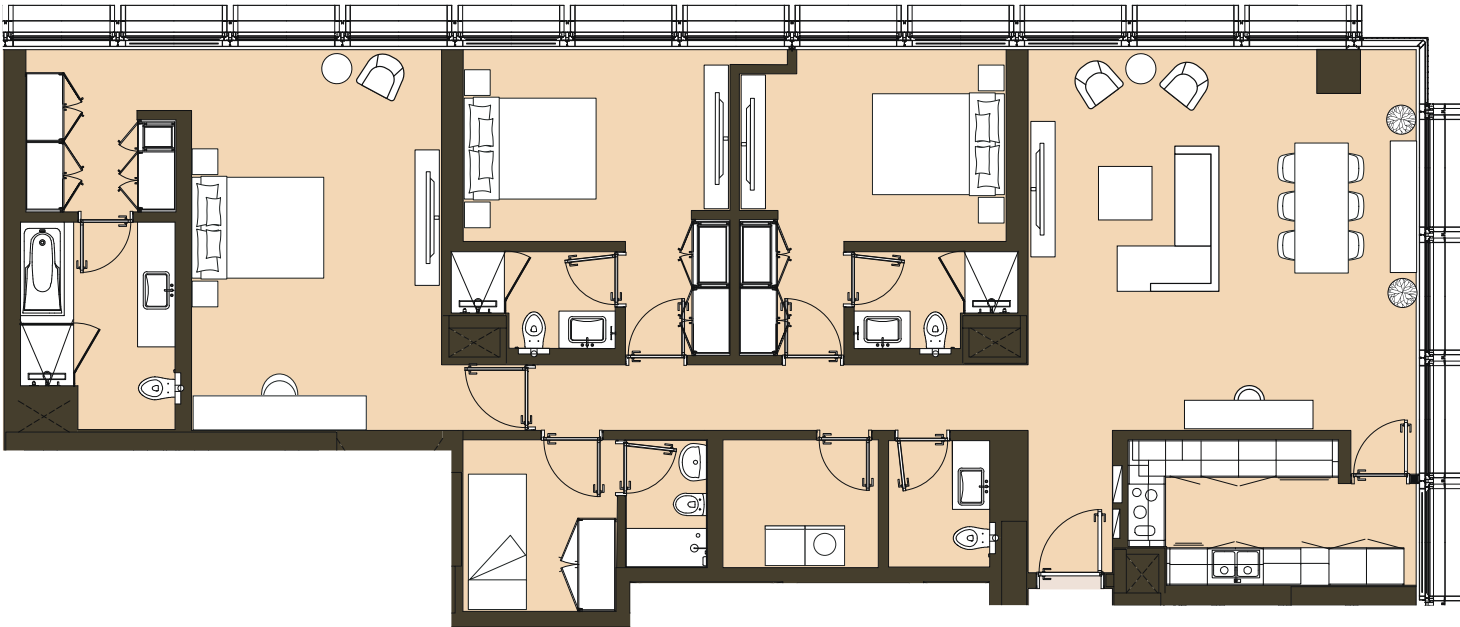

Total Apartment Area: 181.22 sq.m. | 1,950.63 sq.ft.

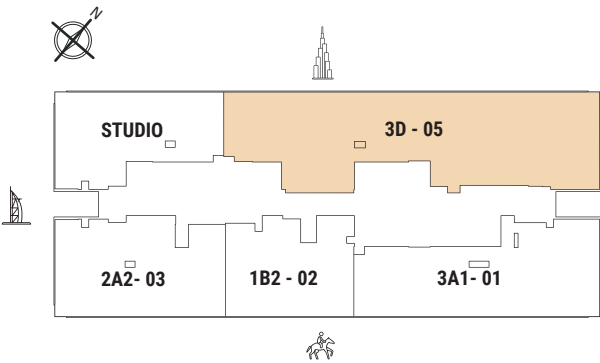

Total Apartment Area: 277.81 sq.m. | 2,990.32 sq.ft.